


Alarm Plate
in house




FSB221 Pump Control Panel

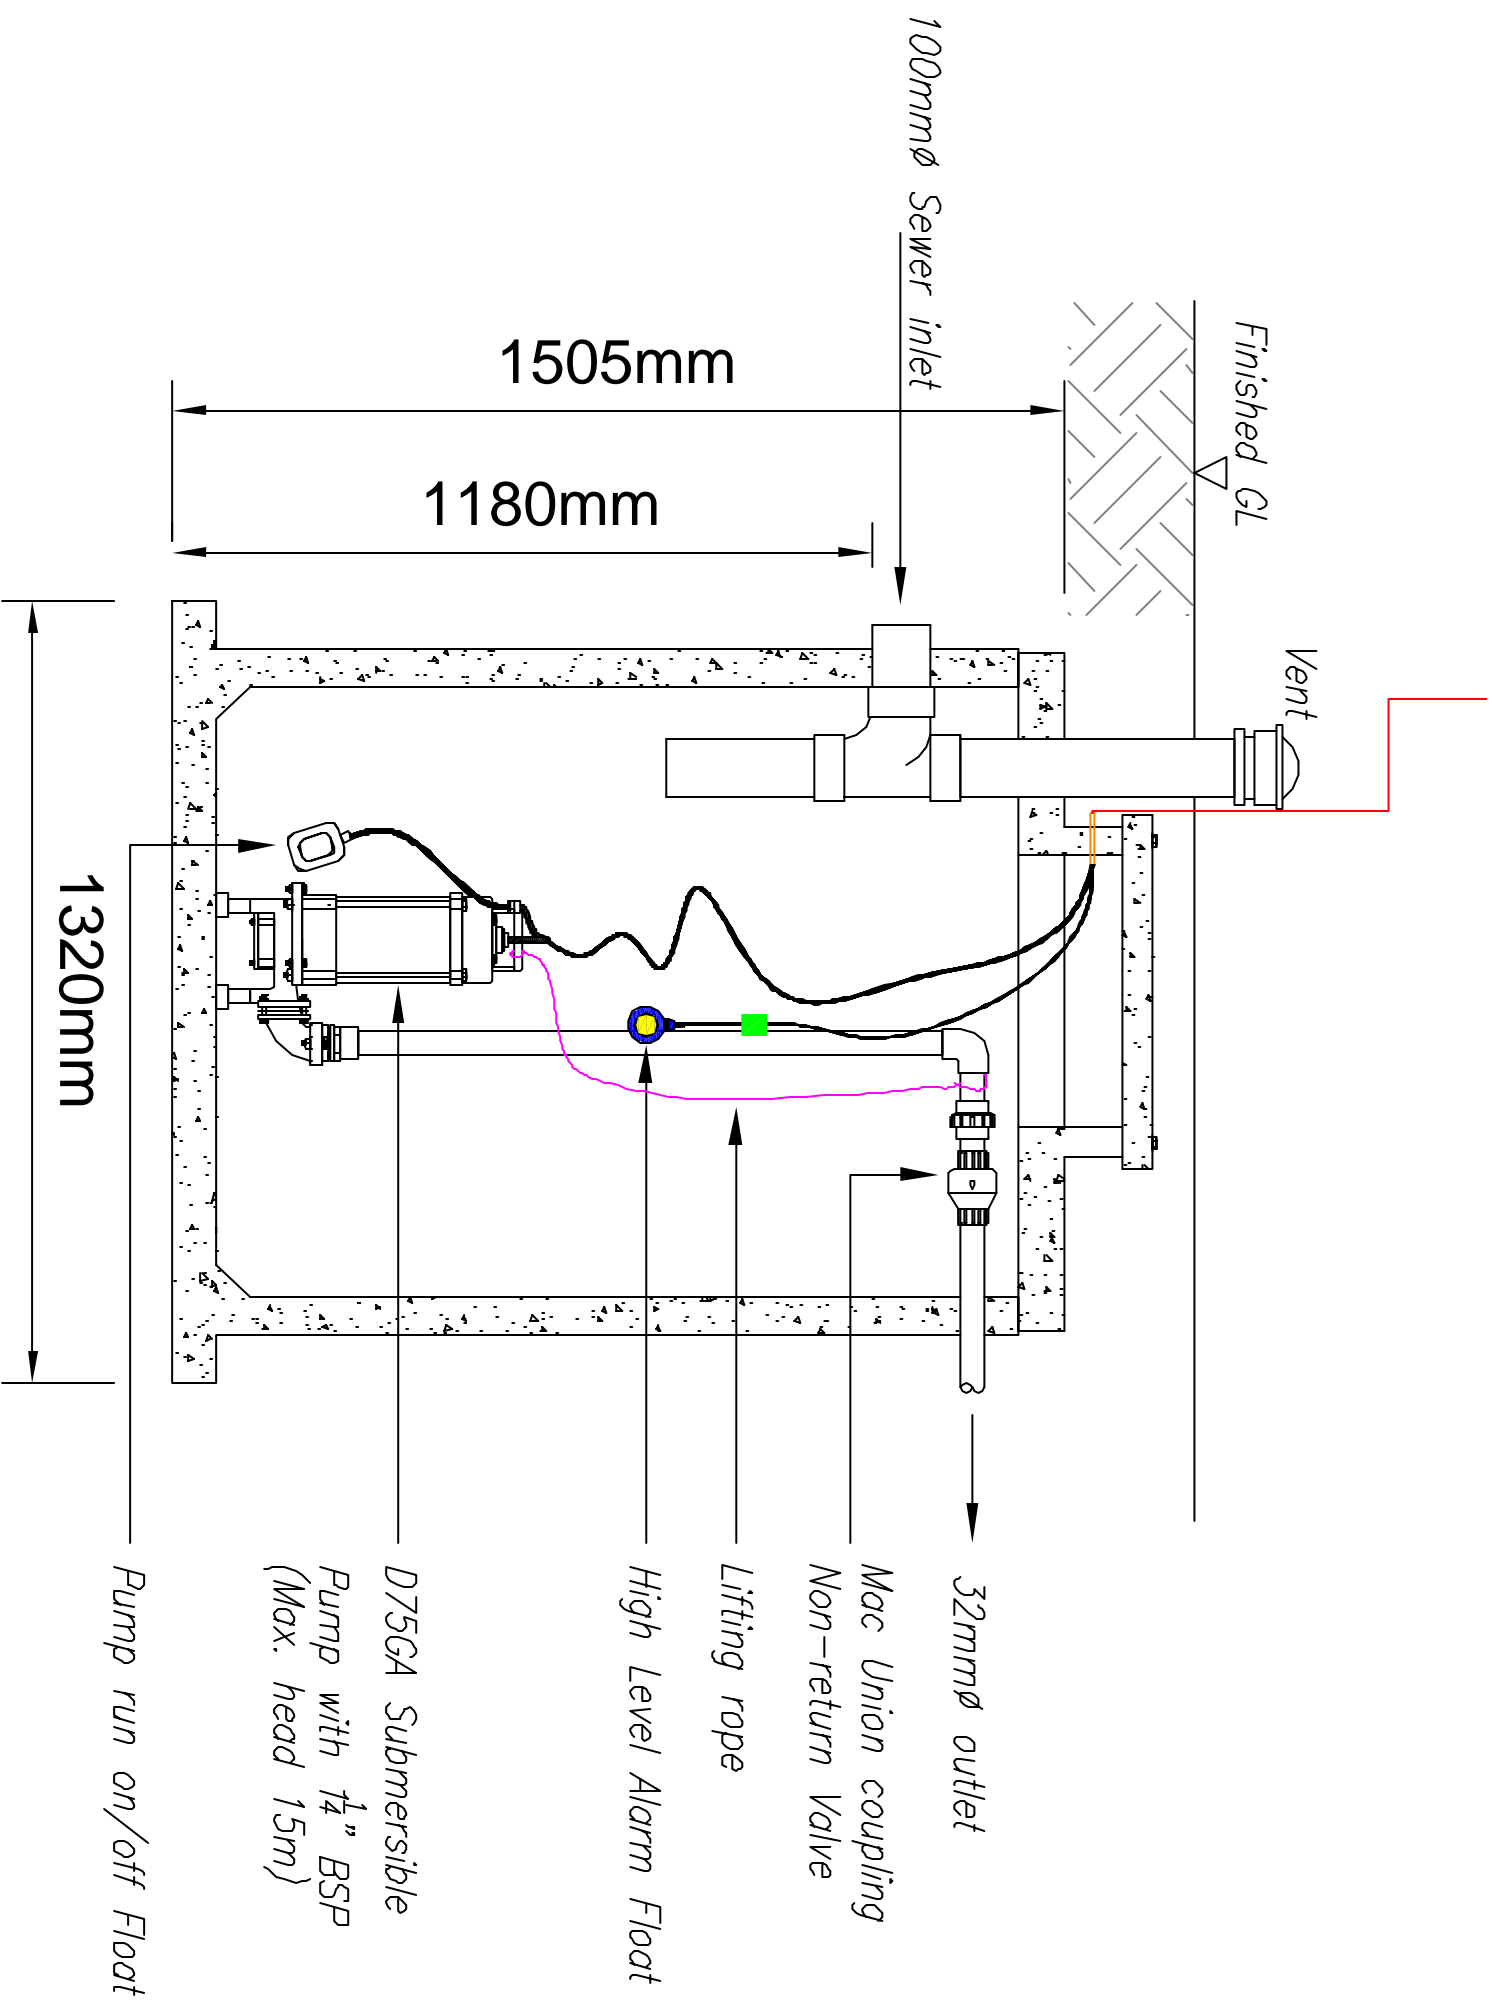

1,100 Litre Pump Chamber (Weight 1100kg)

SCALE (mm)

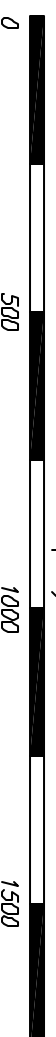

DO NOT SCALE
CONTRACTOR MUST VERIFY
ALL DIMENSIONS ON SITE
BEFORE COMMENCING WORK

DURACRETE
PRECAST TO LAST

T: 0800 387 227
M: 021 951 054
F: 09 435 2432
W: www.duracrete.co.nz

PROJECT:

SHEET:
**1100L
Pump
Chamber
& Grinder
Pump**

PAGE SIZE: A3
SCALE: As indicated
REF: D75GAFSB221
DATE: 16-6-2016
DRAWN: G. Lilley
DRAWING #: **1 of 1**

©COPYRIGHT
THIS DESIGN AND DRAWING IS
COPYRIGHT OF DURACRETE
PRODUCTS LTD. IT MAY NOT BE
COPIED OR REPRODUCED IN
ANY FORMAT OR IN ANY MEDIUM
WITHOUT THE WRITTEN
AUTHORISATION FROM
DURACRETE PRODUCTS LTD.